


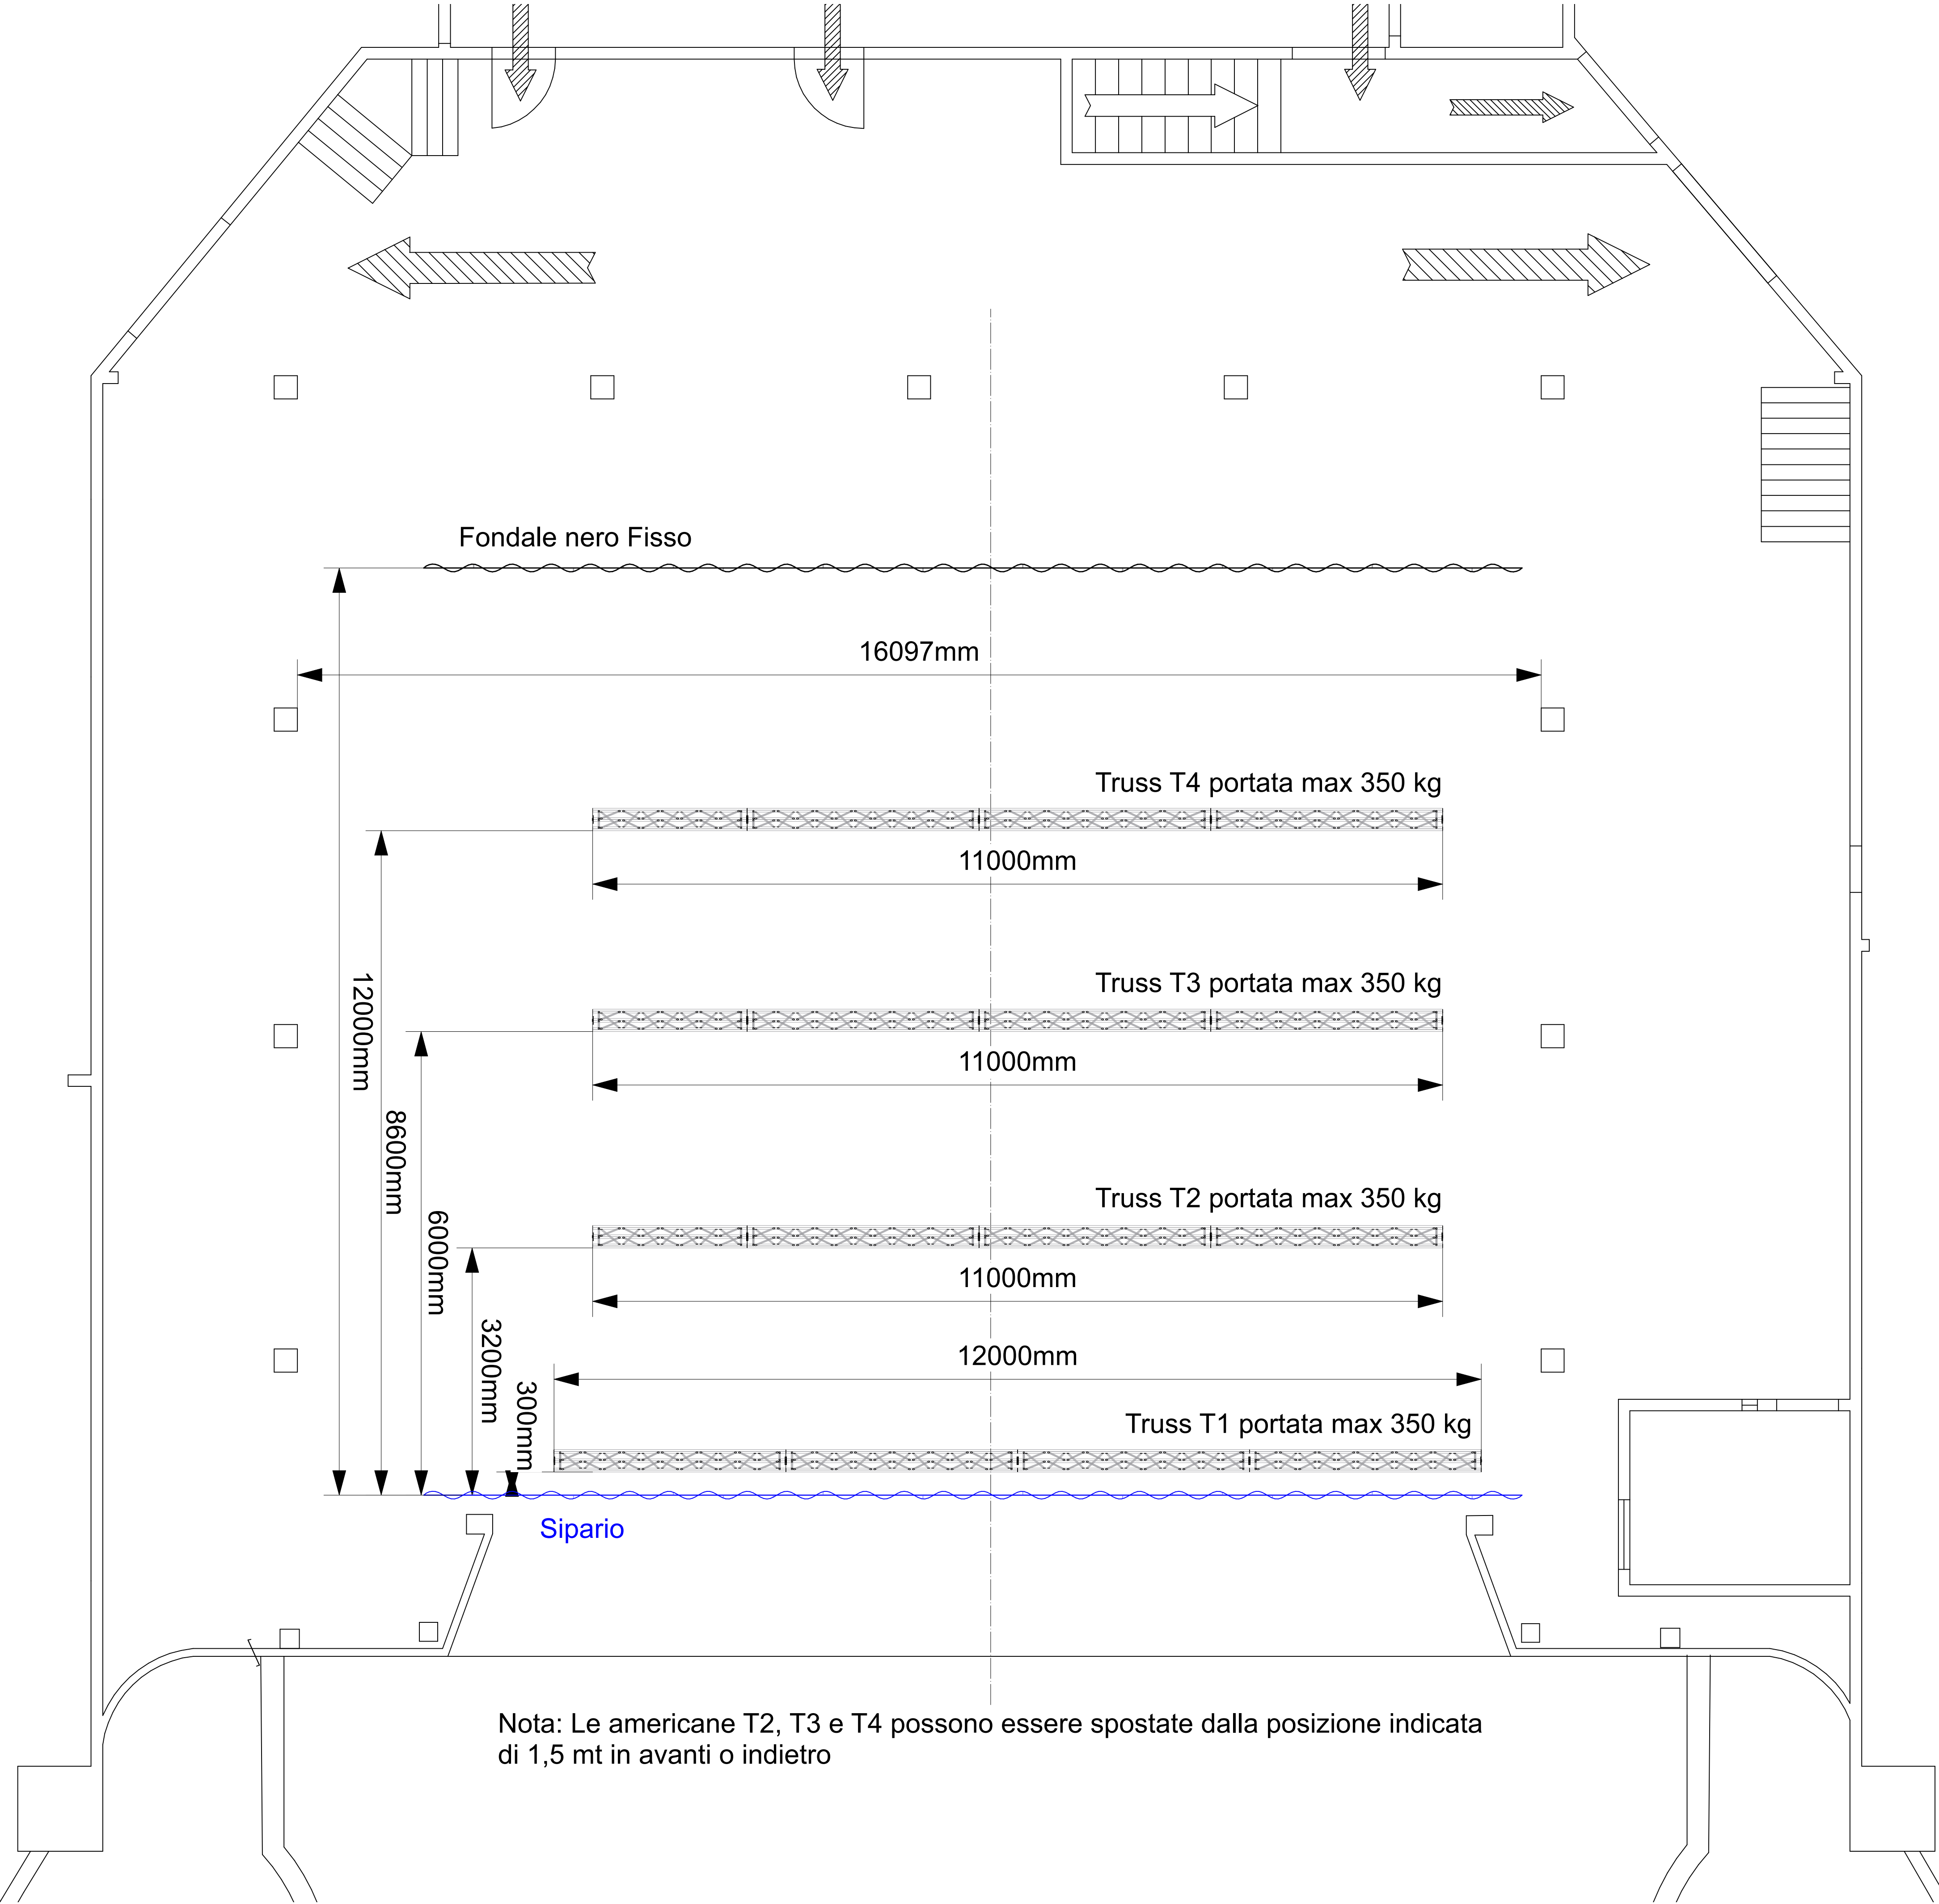

No.	Date	By	Revision Notes
No.	Date	Issue Notes	
			
Design Firm			
Design by Teatro Montecatini			
Project Title			
Disegni tecnici Teatro Verdi Montecatini			
Sheet Title			
Pianta Posizione americane			
Project Manager		Project ID	Project ID
Drawn By		Scale	1:100
Reviewed By		Sheet No.	1
Date		_____ of _____	
17/01/25		1	
CAD File Name		Pianta Americane Montecatini.vwx	